

FLASHING CONE LAMPS TO BE PLACED ALONGSIDE ROAD CLOSED SIGNS AT ALL CLOSURE POINTS

KEY:

- ROUTES
- DATUM
- ROAD CONES
- LOCATION OF ROAD SIGN
- LOCATION OF SIGNAL HEAD

Site conditions may have changed since the design of the drawing, any changes which subsequently affect the design need to be reported by the Traffic Management Operative (and any changes implemented must comply with Chapter 8).
 Stop/Go boards must be available and utilised in the event of portable traffic signal failure in accordance with Codes of Practice. 3 Stop/Go boards are required if the site is in excess of 20m.
NOTES:
 NO WAITING CONES
 THE FOLLOWING MUST BE ADHERED TO AT ALL TIMES:
 0.5m SIDEWAYS SAFETY ZONE
 0.5m LONGWAYS SAFETY ZONE

Diversion Route: B4120, Fiery Hill Road, Twatting Road. Vice Versa

- Road Closure
- Diversion Route
- Access Only

DETAIL B (40mph or less - 450mm traffic cones, spacing 1.5m. 50mph or more - 750mm traffic cones, spacing 1.5m. Motorways and NSL dual with hardshoulders 750mm traffic cones, spacing 1.5m, relaxation 3m.)

DETAIL C1 (40mph or less - 450mm traffic cones. 50mph or more and motorways - 750mm traffic cones.)

Notes:
 1) During darkness, regulation 55 lamps are to be provided at 9m centres, relaxation for 40mph or less - 15m.


30

SUPER PROJECT: WMGA230108 Cofton Church Lane
 POSTAL CODE: B45 8PZ
 LOCATION:

Road Closure on Cherry Hill Road, Birmingham
 TRAFFIC MANAGEMENT DRAWING
 THIS DRAWING MUST BE PRINTED IN COLOUR

Ref 'C' Drg. Drawn By: K.J Date: 04/08/2022
 Approved By: S.S Date: 04/08/2022

OS Ref. x Survey request No. TM REV
 NTS @ A3 DWG NO. WMGA230108 - 04
 NTS - OTHER SIZES

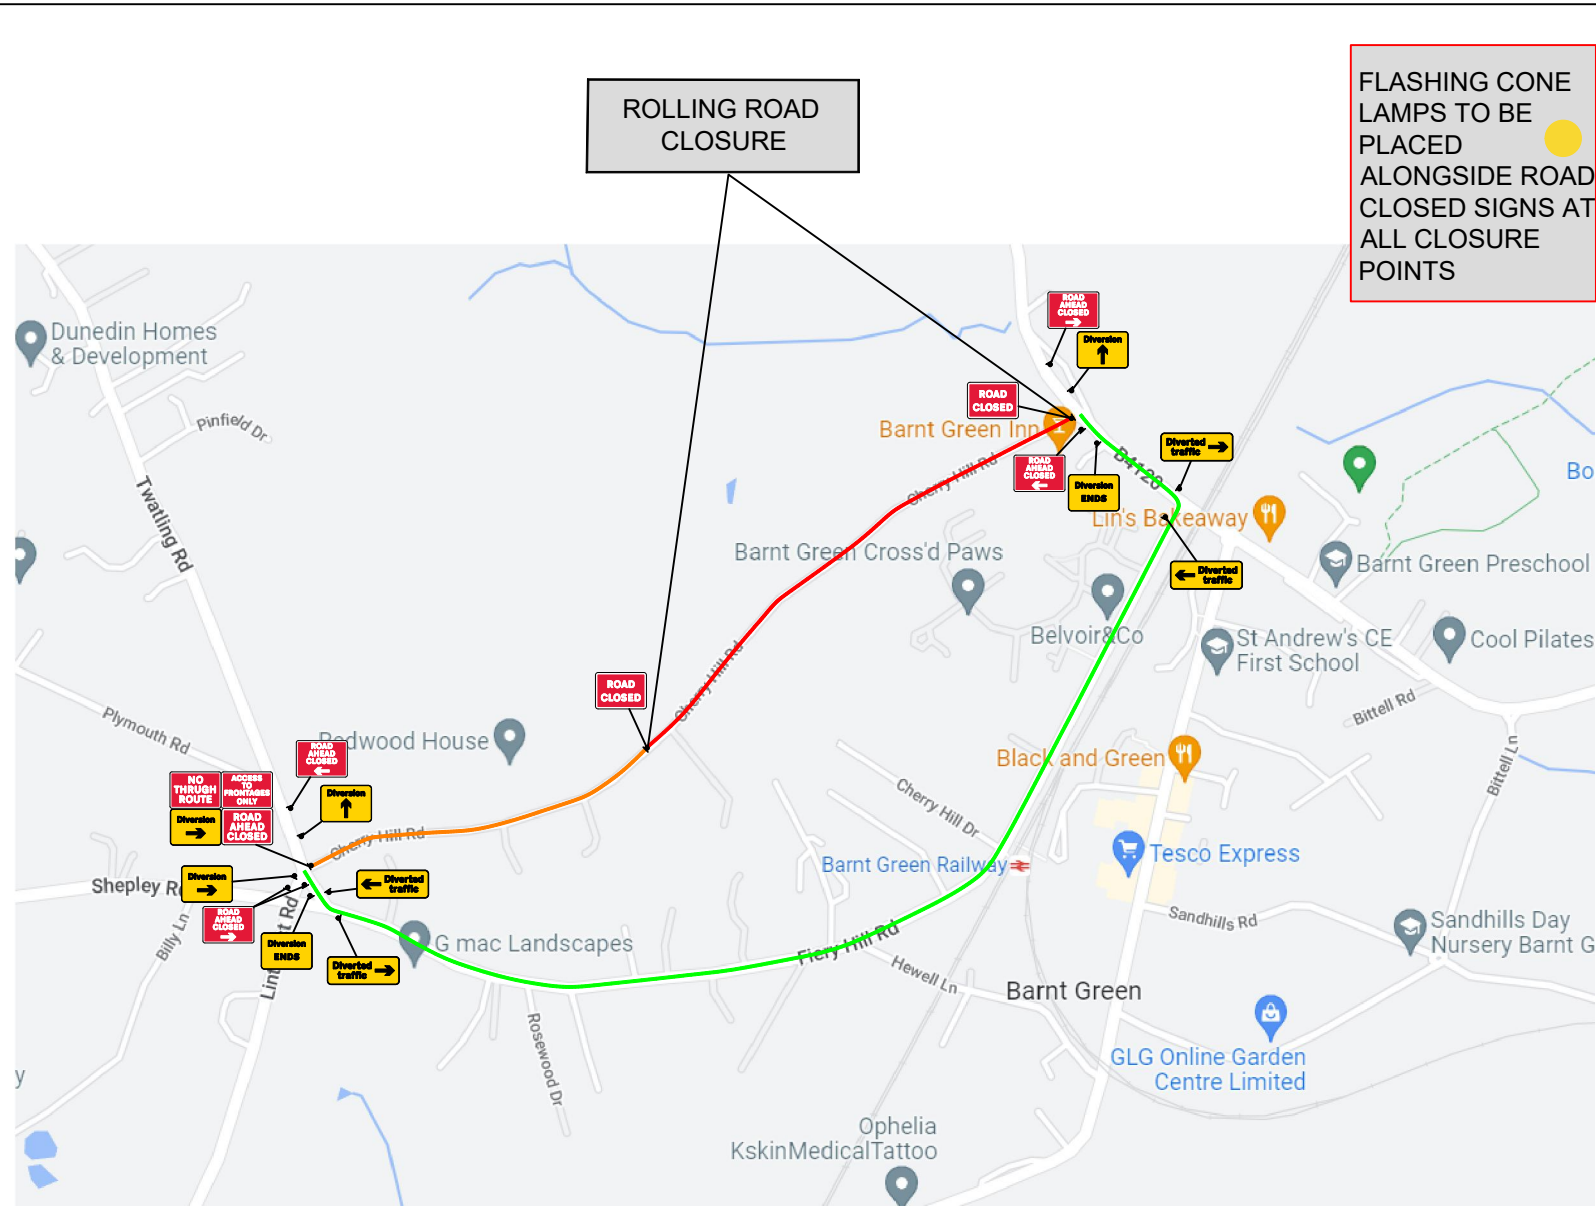

AMENDMENTS	REV: A
------------	--------